#### Plan Information

| Tenure Type  | Freehold       |
|--------------|----------------|
| Plan Type    | Deposited Plan |
| Plan Purpose | Subdivision    |

## Plan Heading

LOTS 702-705 AND ROADS

## **Locality and Local Government**

| Locality         | SWAN VIEW          |
|------------------|--------------------|
| Local Government | SHIRE OF MUNDARING |

## Planning Approval

| Planning Authority | Western Australian Planning Commission |
|--------------------|--|
| Reference          | 162189                                 |

#### Roads

| New Road or Extension (Road Name Approval) | Yes |
|--|-----|

| Road Name    | Locality  |
|--------------|-----------|
| SHIRAZ COURT | SWAN VIEW |

# **Survey Details**

| Survey Method                   | Conventional Survey |
|---------------------------------|---------------------|
| Field Records                   | 164431              |
| Declared as Special Survey Area | No                  |

## Survey Certificate - Regulation 54

I hereby certify that this plan is accurate and is a correct representation of the ---
(a) \* survey; and/or

(b) \* calculations from measurements recorded in the field records;

[\* delete if inapplicable]

undertaken for the purposes of this plan and that it complies with the relevant written law(s) in relation to which it is lodged.

| JOHN MICHAEL SCANLAN | Date |
|----------------------|------|
| Licensed Surveyor    | Jake |

# **Survey Organisation**

| Name      | SCANLAN SURVEYS                 |
|-----------|---------------------------------|
| Address   | P.O. BOX 429 MIDLAND 6936       |
| Phone     | 9250 2261                       |
| Fax       |                                 |
| Email     | reception@scanlansurveys.com.au |
| Reference | 8738/22                         |

#### Former Tenure

| New Lot / Land | Parent Plan Number | Parent Lot Number | Title Reference | Parent Subject Land Description |
|----------------|--------------------|-------------------|-----------------|---------------------------------|
| 702-705        | P1299              | LOT 11            | 422-140A        |                                 |

# Former Tenure Interest and Notifications

| Subject | Former Tenure | Action   | Lots On<br>This Plan | Origin            | Endorsement  | Comments |
|---------|---------------|--|----------------------|-------------------|--|----------|
|         | 11/P1299      | Brought forward in part (with portion superseded by a road and or road widening) | LOTS 702-<br>704     | DOC<br>T2480/1896 | EASEMENT BENEFIT SEE TRANSFER 2480/1896.<br>REGISTERED 1/1/1896. |          |

#### **New Interests**

| Subject | Purpose                 | Statutory Reference        | Origin | Land Burdened | Benefit To                  | Comments                |
|---------|-------------------------|----------------------------|--------|---------------|-----------------------------|-------------------------|
| (R)     | RESTRICTIVE<br>COVENANT | SEC. 129BA OF THE TLA 1893 | DOC    | LOT 702       | ENERGY NETWORKS CORPORATION | Fire Protection<br>Zone |

#### **New Memorials and Notifications**

| Subject | Purpose   | Statutory Reference          | Origin | Land Burdened  | Benefit To | Comments  |
|---------|---|------------------------------|--------|----------------|------------|---|
|         | NOTIFICATION (Hazards or Other Factors)                         | SEC. 165 OF THE P&D ACT 2005 | DOC    | LOT(S) 702-705 |            | Bushfire Prone<br>Area                          |
| (S)     | NOTIFICATION (Factors<br>Affecting Use or<br>Enjoyment of Land) | SEC. 70A OF THE TLA 1893     | DOC    | LOT 702        |            | Transformer Noise                               |
|         | NOTIFICATION (Factors<br>Affecting Use or<br>Enjoyment of Land) | SEC. 70A OF THE TLA 1893     | DOC    | LOT(S) 702-705 |            | No Reticulated<br>Sewerage Service<br>Available |












ADDITIONAL SHEETS **ENDORSEMENT SHEET**  SHEET OF

SHEETS

VERSION NUMBER

DEPOSITED PLAN 430083

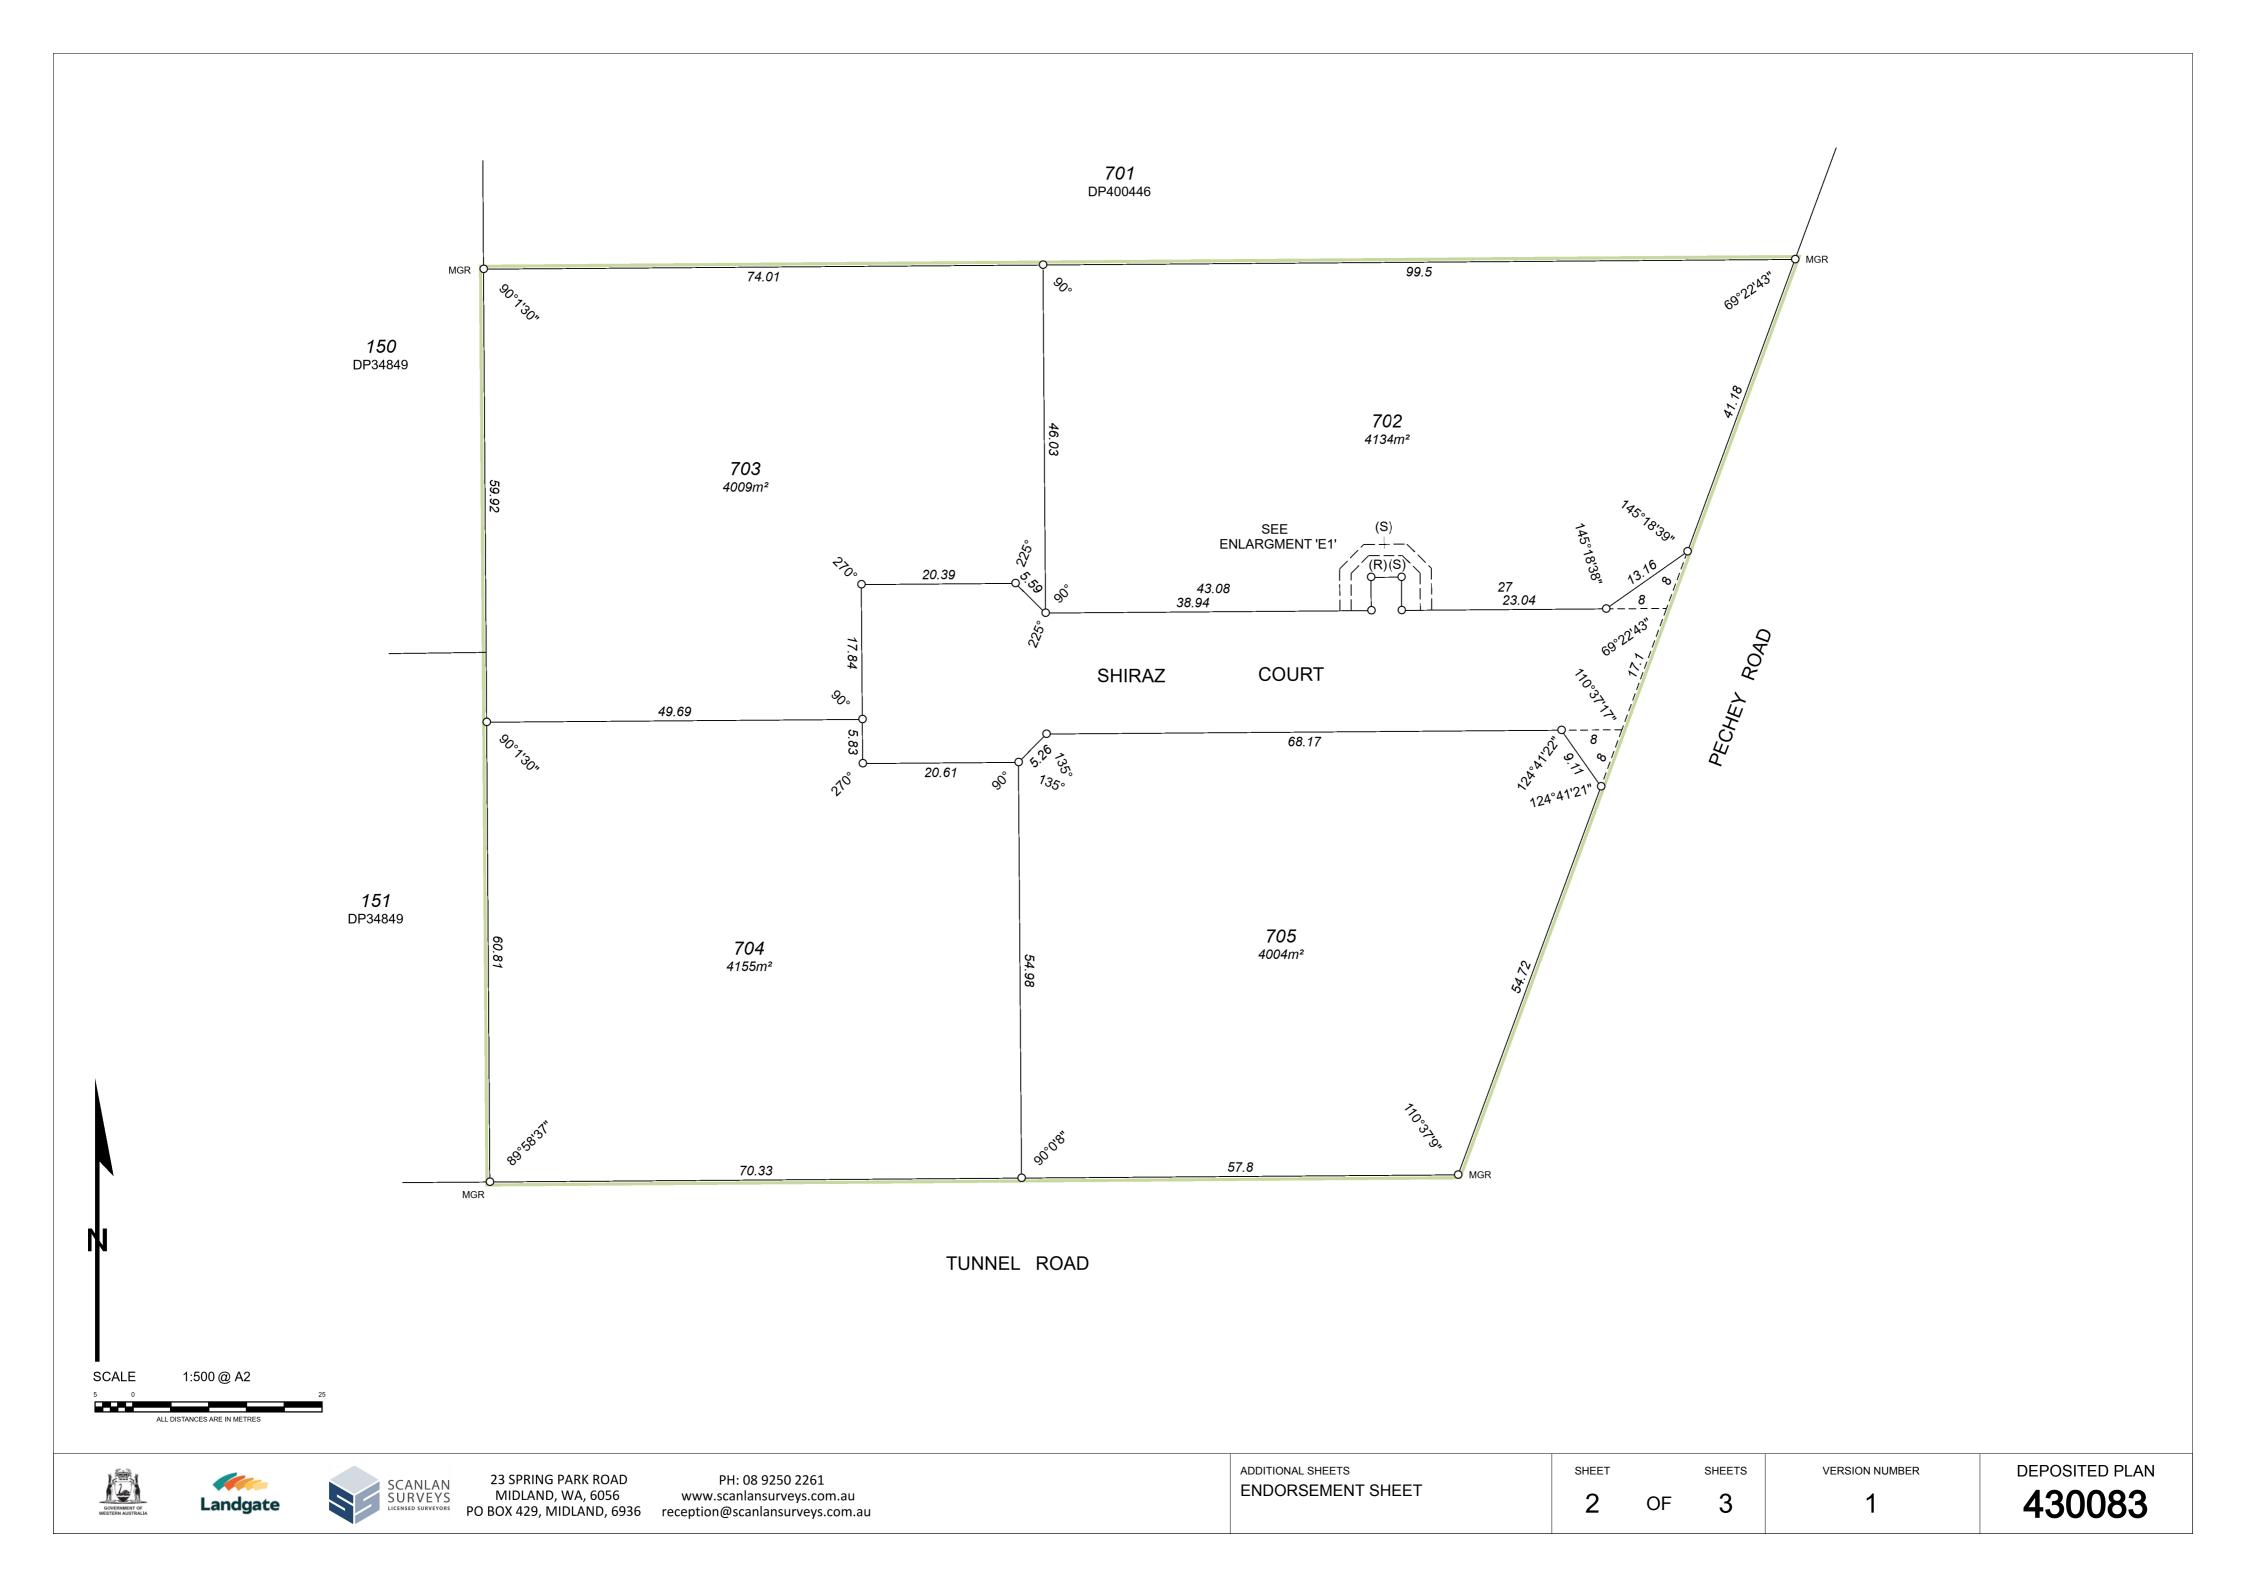

**ENLARGMENT 'E1'** 702 4134m² 5.78 (S) 4.53 (R)(S) 4.1 27 23.04 43.08 38.94 1.5 % 1.5 2.46 2.64 SHIRAZ COURT SCALE 1:50 @ A2 DEPOSITED PLAN ADDITIONAL SHEETS SHEET VERSION NUMBER SHEETS





